
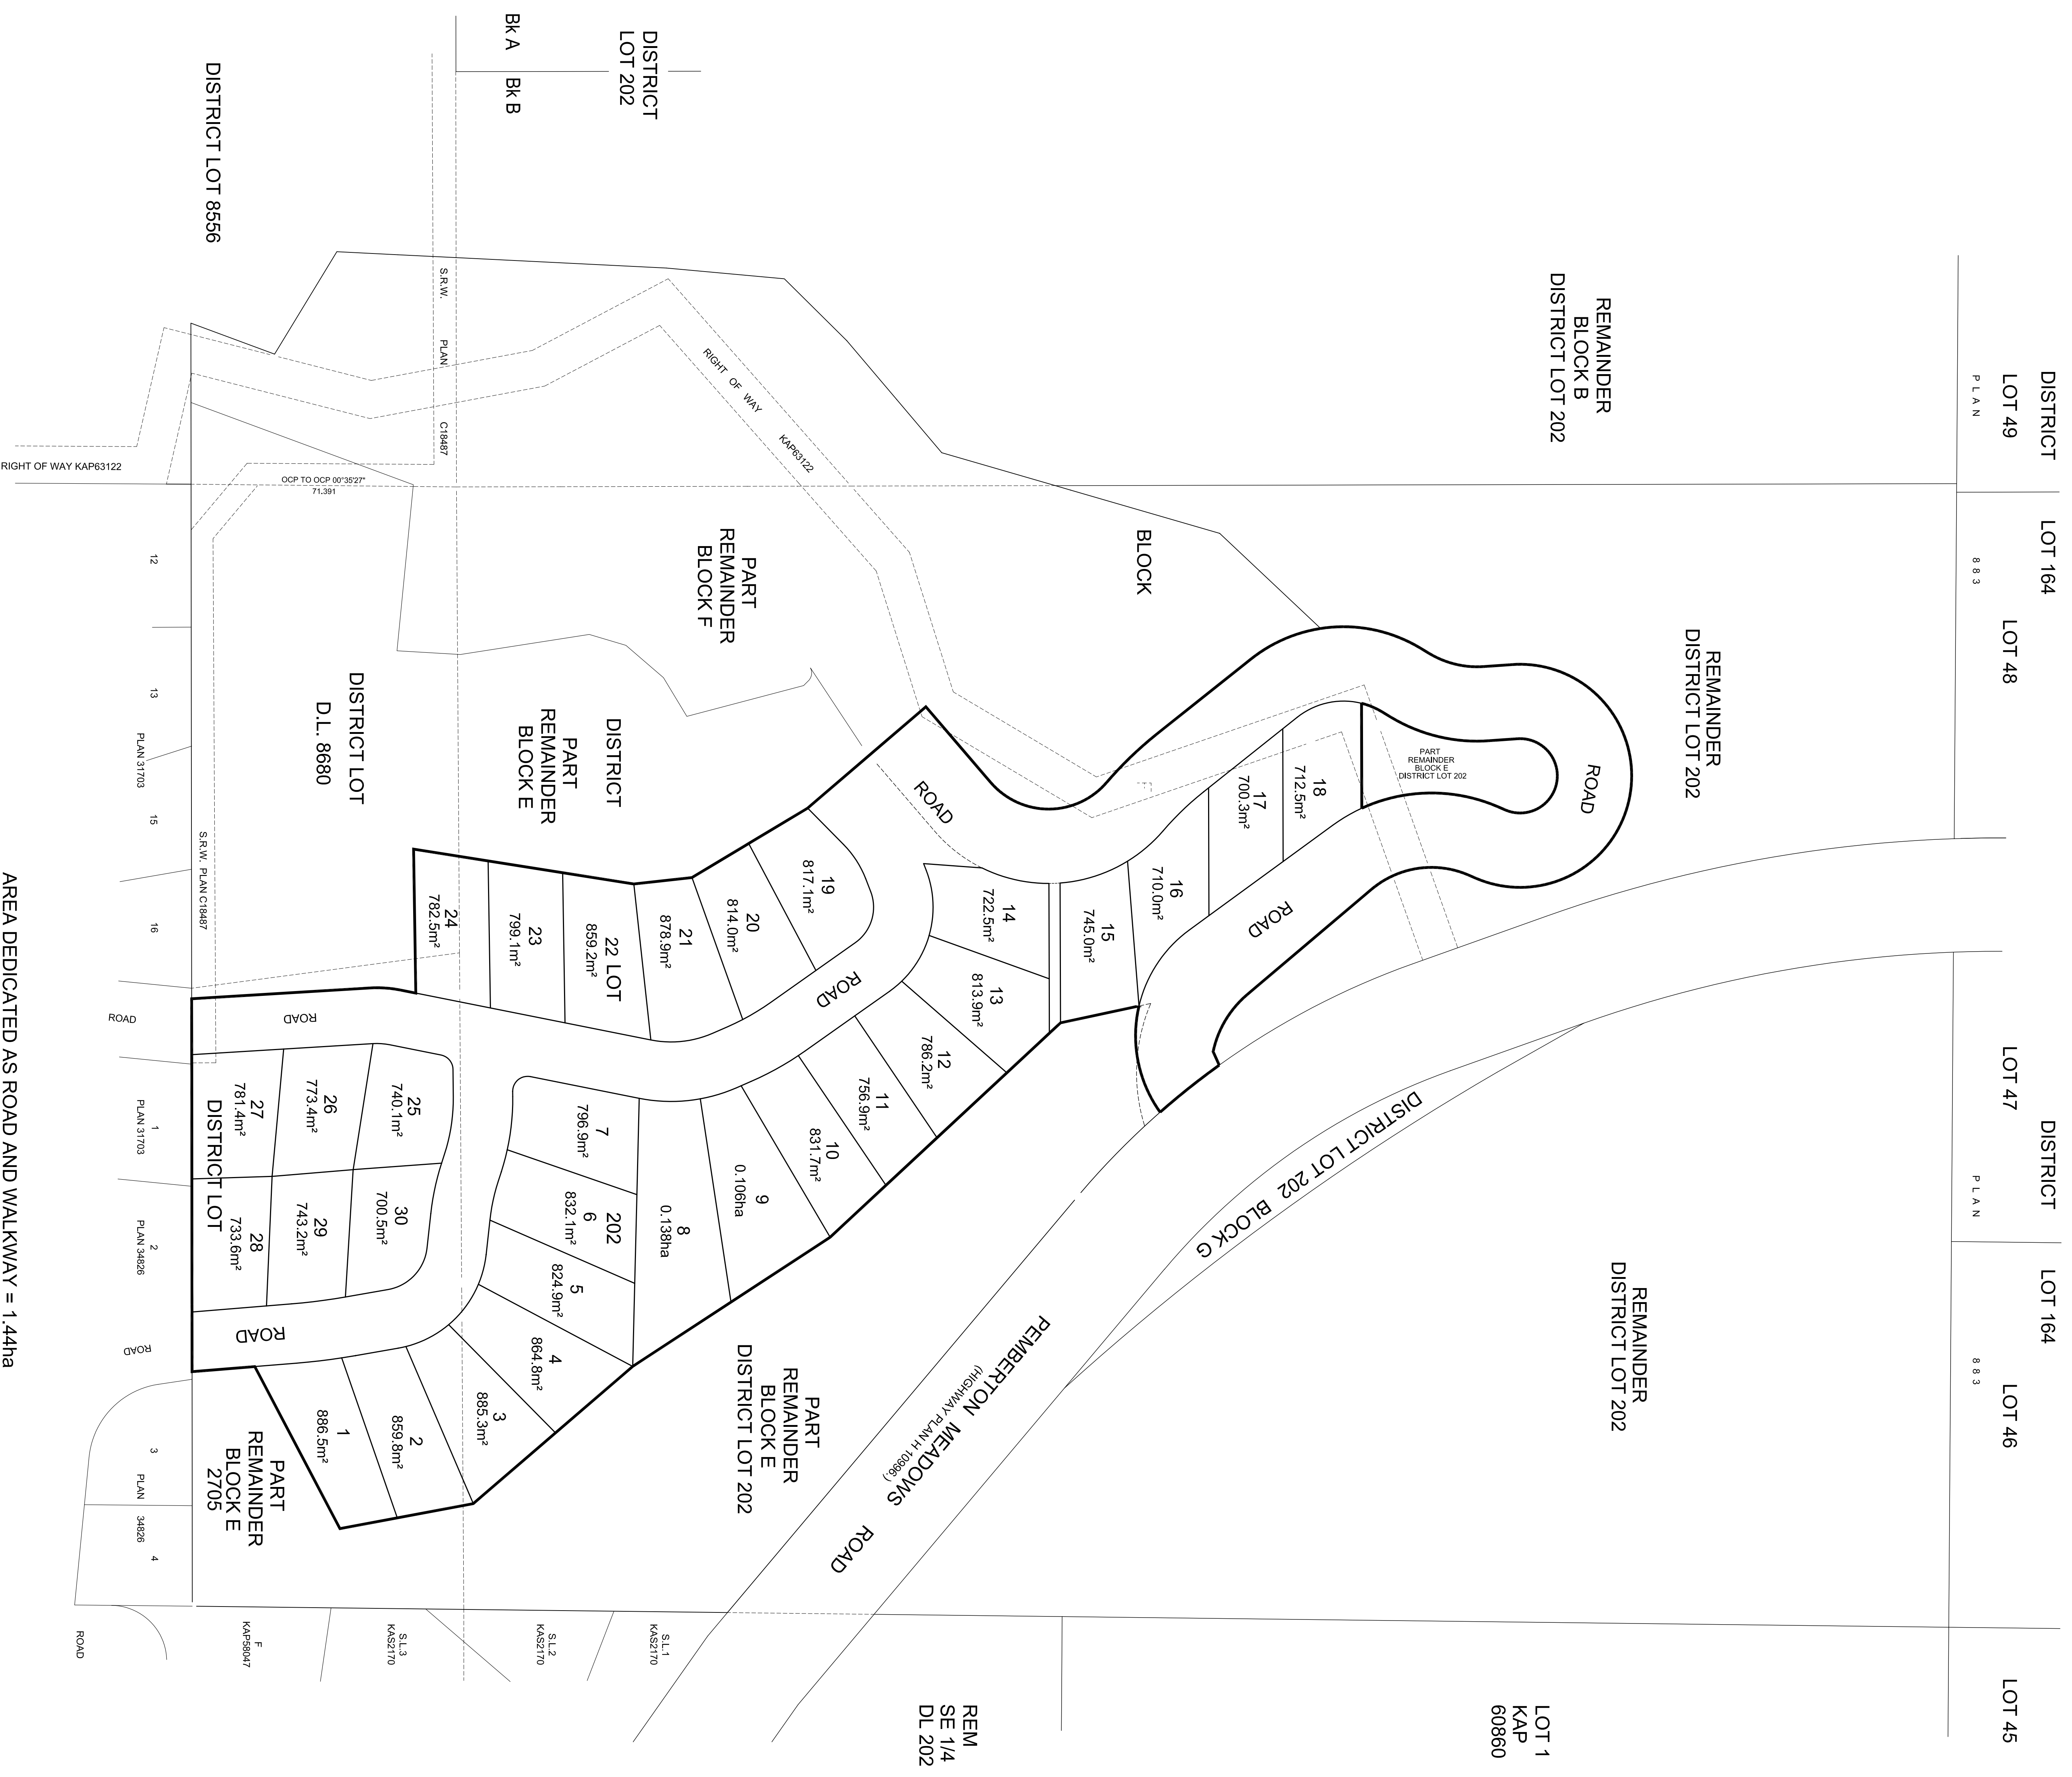
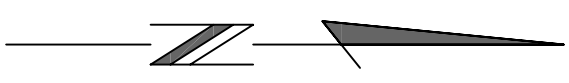


SUBDIVISION PLAN OF PART OF BLOCK E OF DISTRICT LOTS 202, 2705, 8556 AND 8680, AND PART OF BLOCK F OF DISTRICT LOTS 202, 8556 AND 8680 BOTH OF LILLOOET DISTRICT

PURSUANT TO SECTION 69 (3) AND (4) OF THE LAND TITLE ACT
B.C.S.S. 82/2008

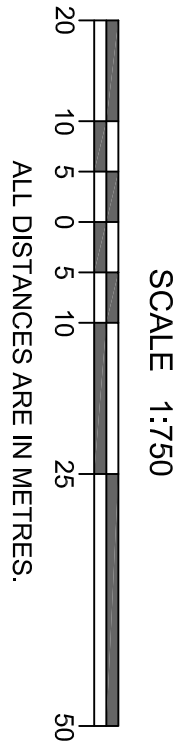

BENNETT & ASSOCIATES
B.C. LAND SURVEYORS
#201 - 275 PELL AVENUE
NORTH VANCOUVER, B.C.
V7P 2R5
TEL: 604-480-8888
FAX: 604-480-8889
FILE #AB200412775-1090/DWG#S12775-4/4h 1:30/AWJ

THIS PLAN LIES WITHIN THE SQUAMISH - LILLOOET REGIONAL DISTRICT